


**KEY**

- Fenced area to remain natural for dog play with some enhanced, durable planting
- Areas for potential planting enhancement
- Lawn and Badminton play area
- Enlarged driveway area

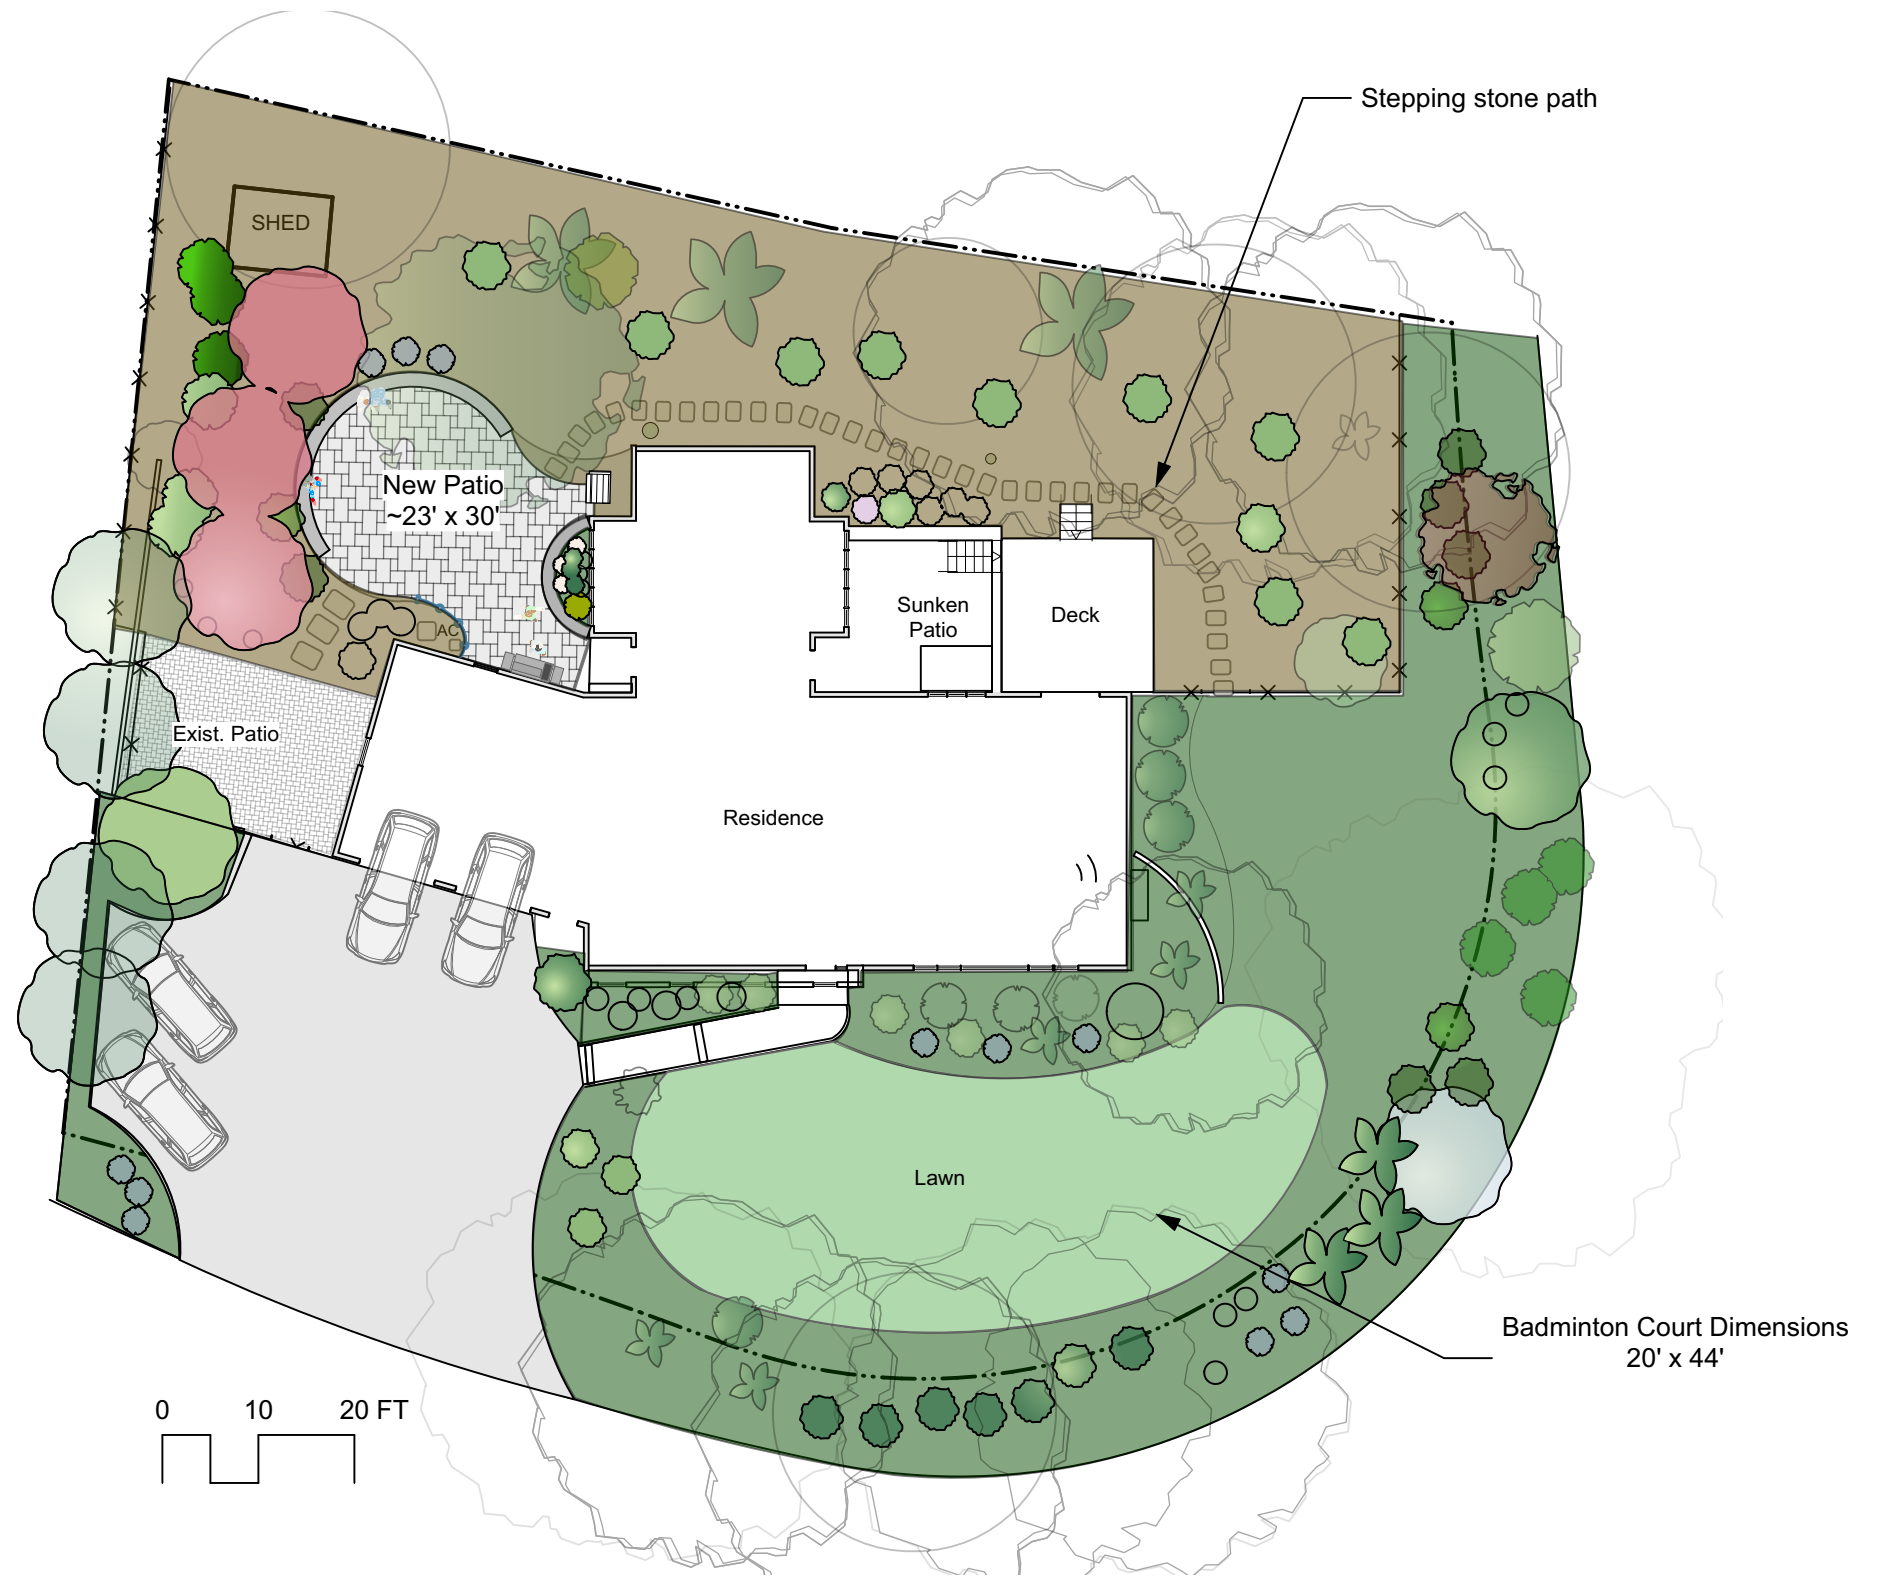

Lexington, MA

Scale:  
1" = 20'0"



**Proposed Layout**

Issue Date: 7/13/2018

Revisions:

Designer:  
Holly Samuels CLD