



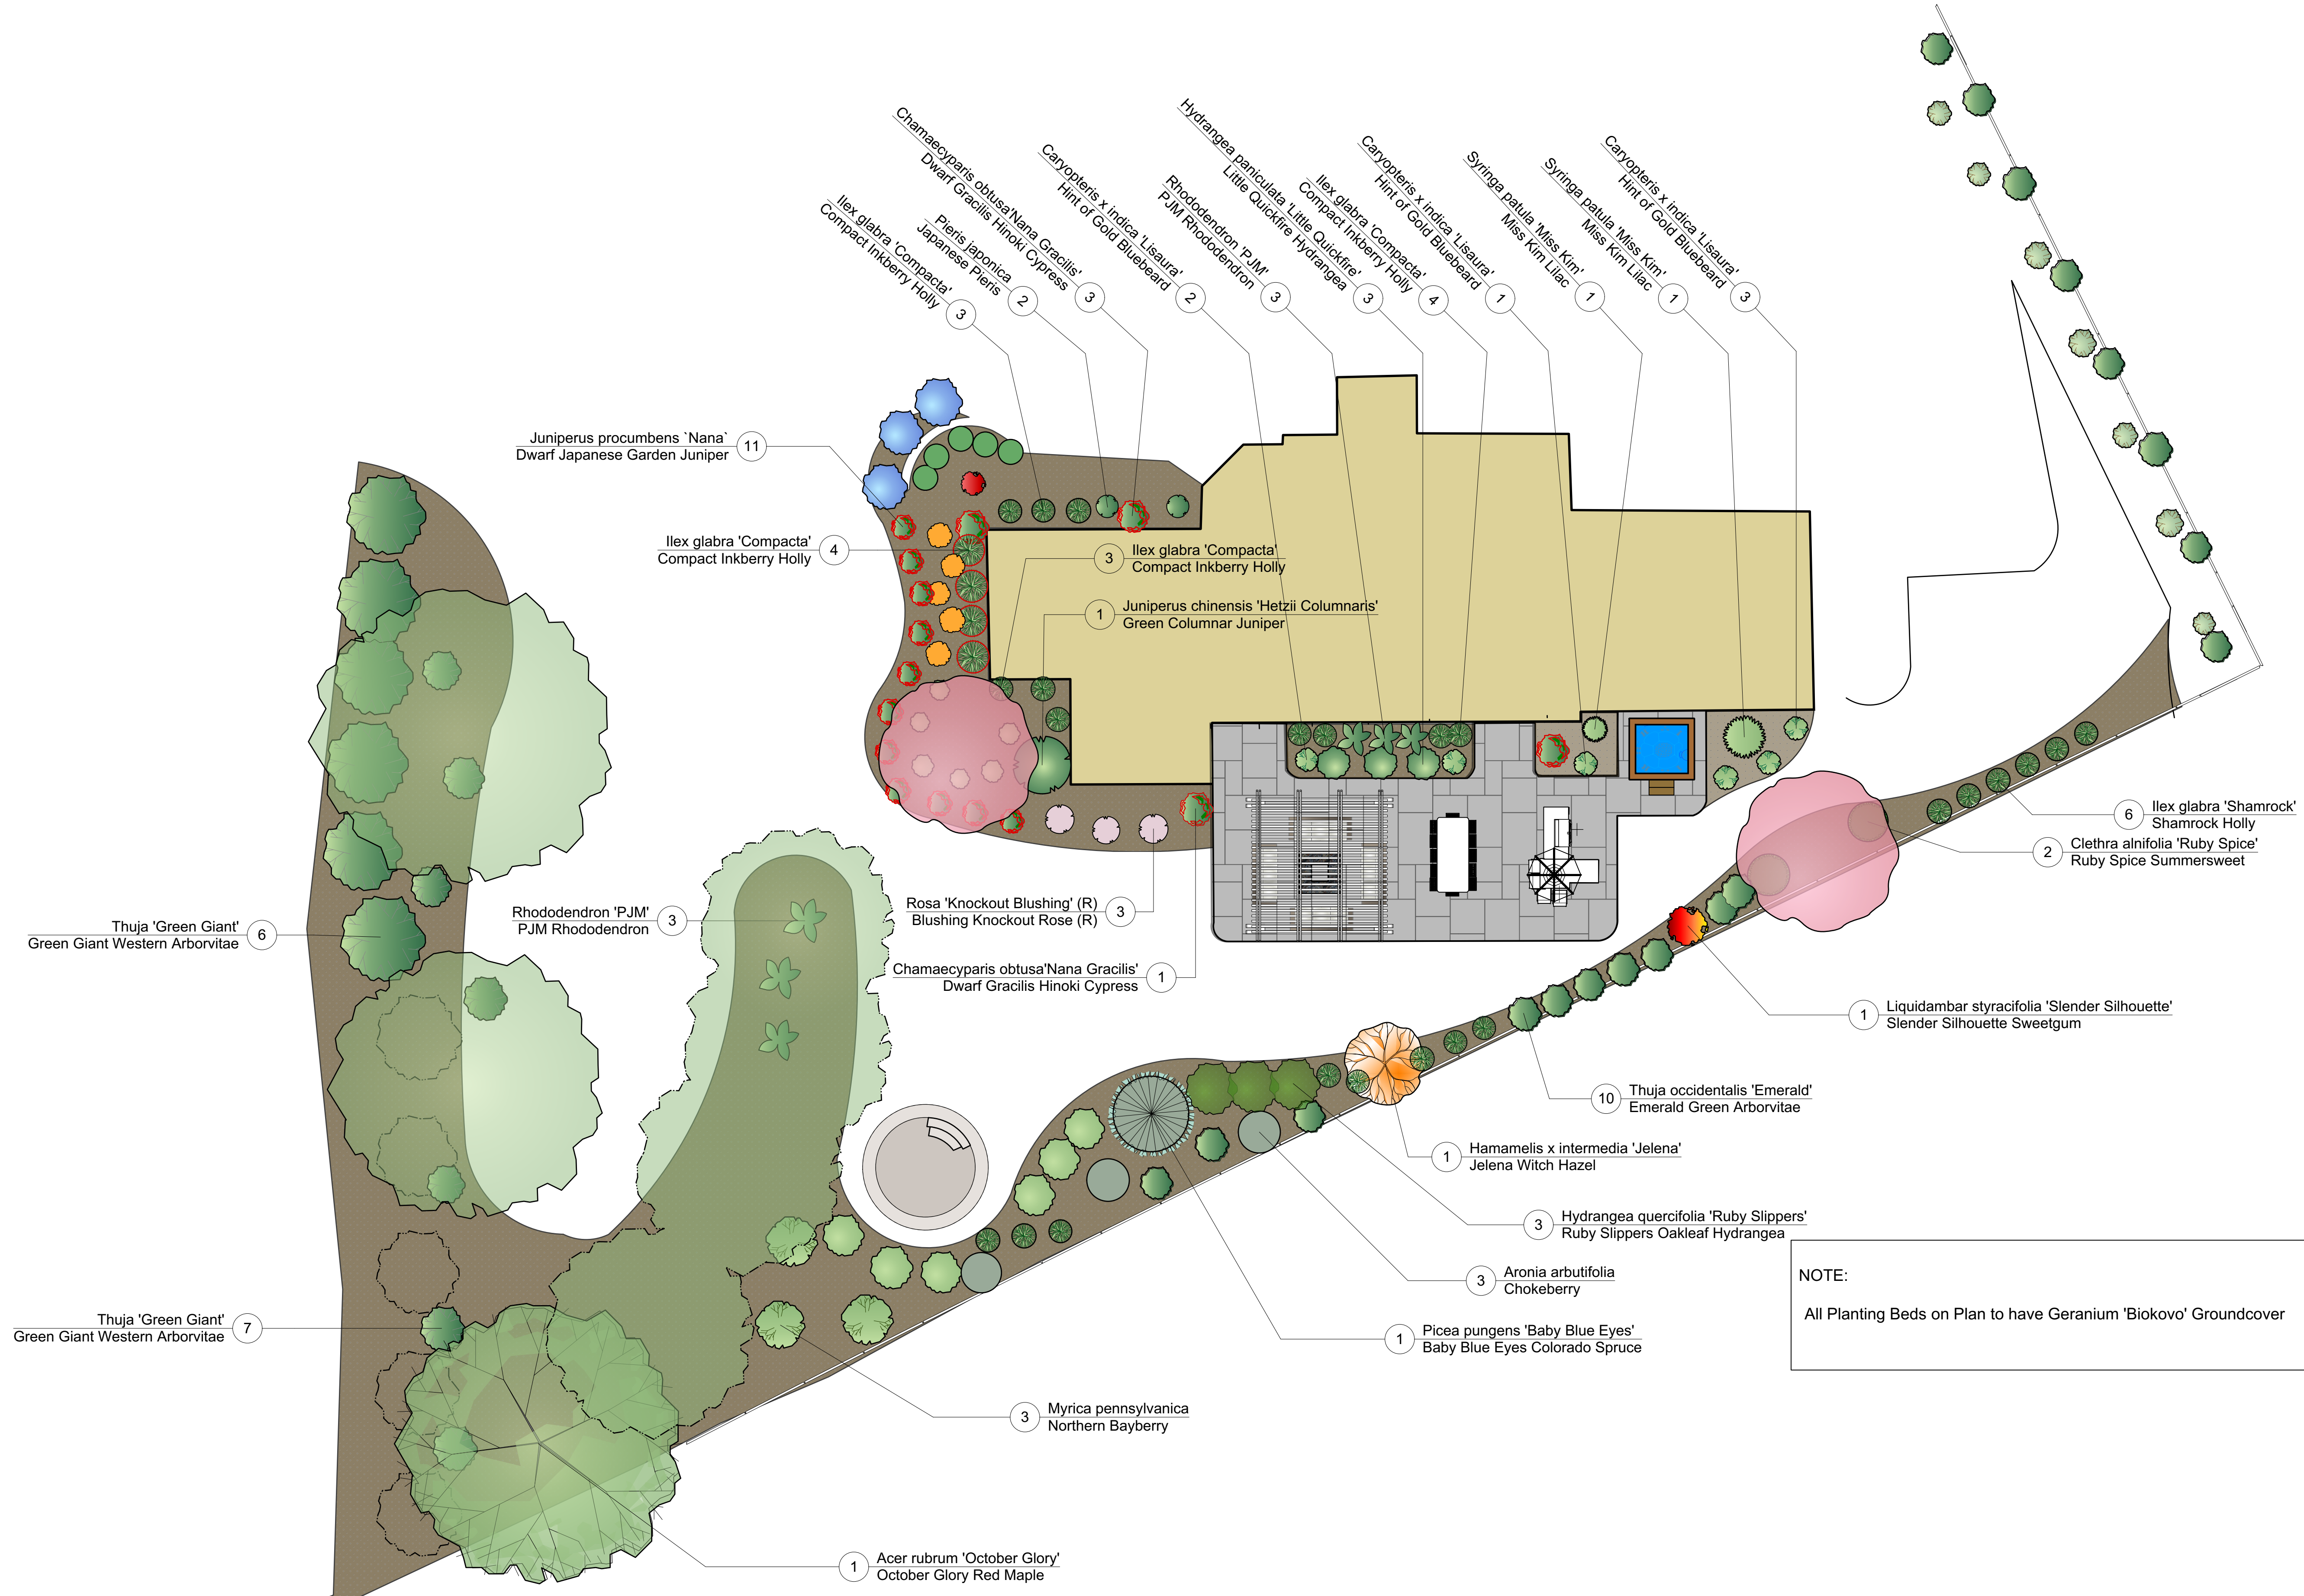

Brookline MA

Scale:
1" = 10'0"

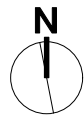

Planting Plan

Issue Date: 3/9/2020

Revisions: 4.7.2020
4.9.2020
4.10.20

Designer:
Holly Samuels, CLD